


Technical drawing of a building facade. The drawing shows a rectangular structure with a hatched roof area labeled "BUILDING". The main facade is divided into seven vertical panels by thin lines. The overall width is dimensioned as 3850 and the overall height is dimensioned as 3000.




Glass Door Weight : 138.98 KG.

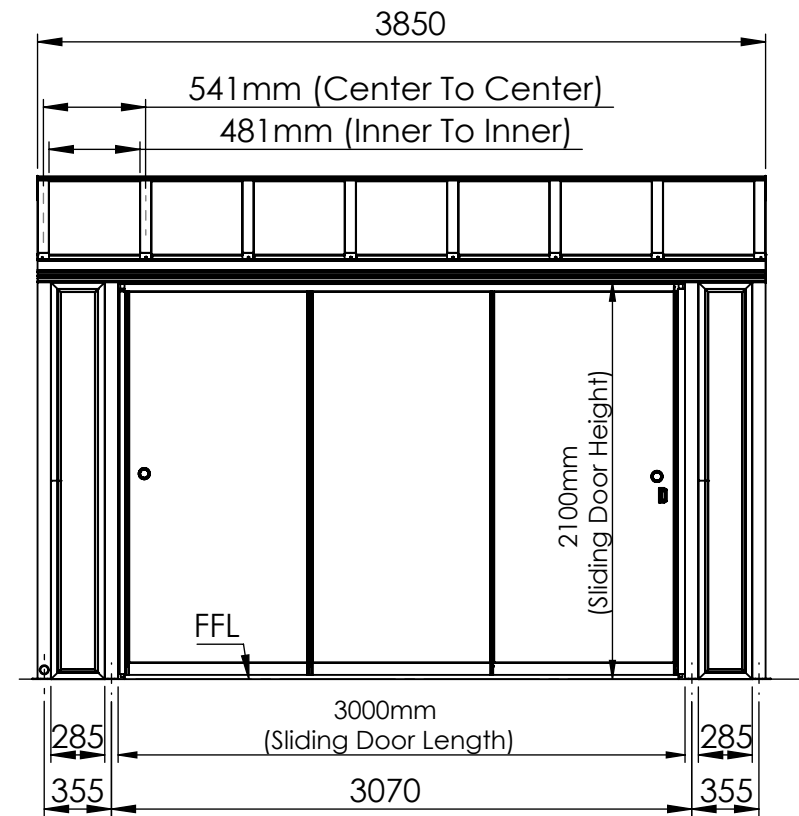

Attention: This is a CAD drawing for reference only.
For Installation instructions, please refer to the install guide.

Customer Reference : CSC 22274	Drawing Title : Cambridgestyle Canopies					
	Product Name : Simplicity 6					
Customer Sign :	 3rd Angle Projection	Page 1 OF 15	Date 03/03/21	Page Size A4 (L)	Scale NTS	Drawn RD
Order No. :	Finish PPC	Issuer ACS	(Tol) +/- 1 mm	Sequence 000001	Revision v1.0	


CROSS SECTION VIEW & ISOMETRIC VIEW

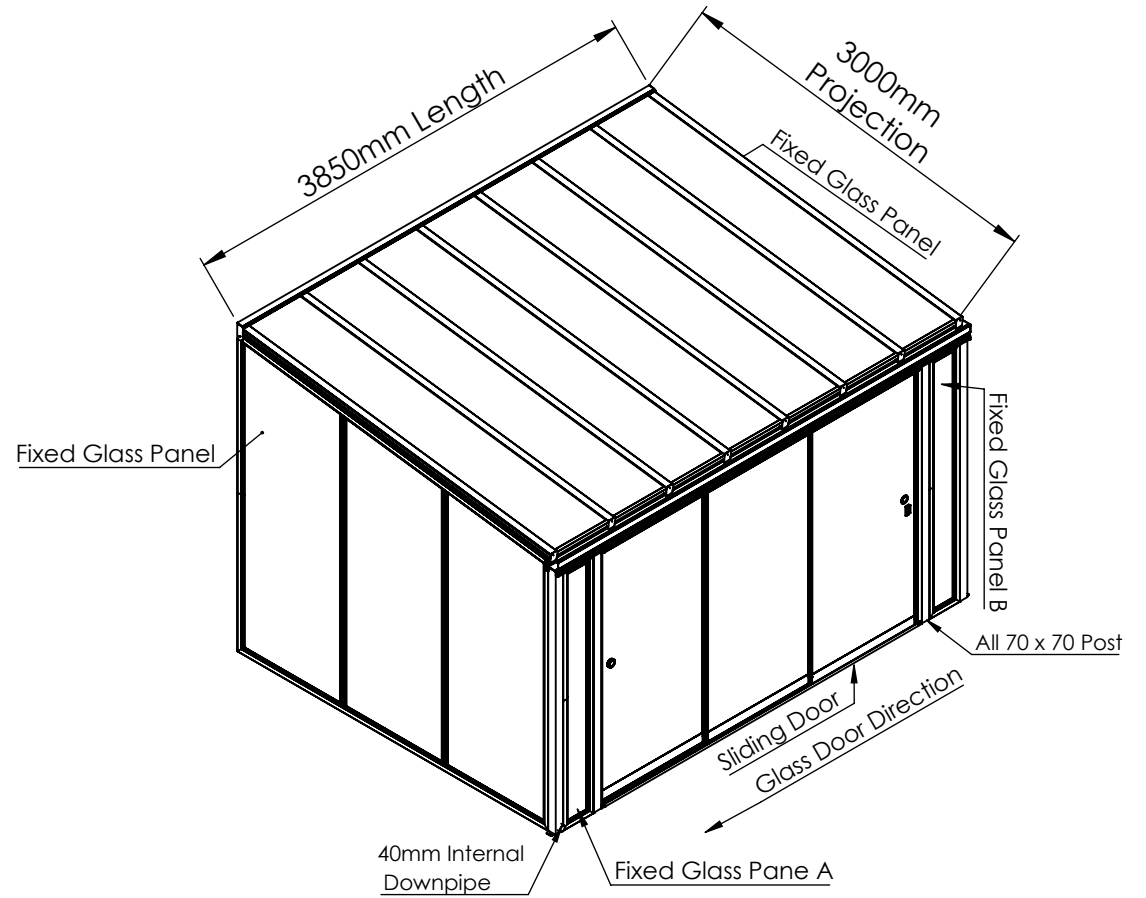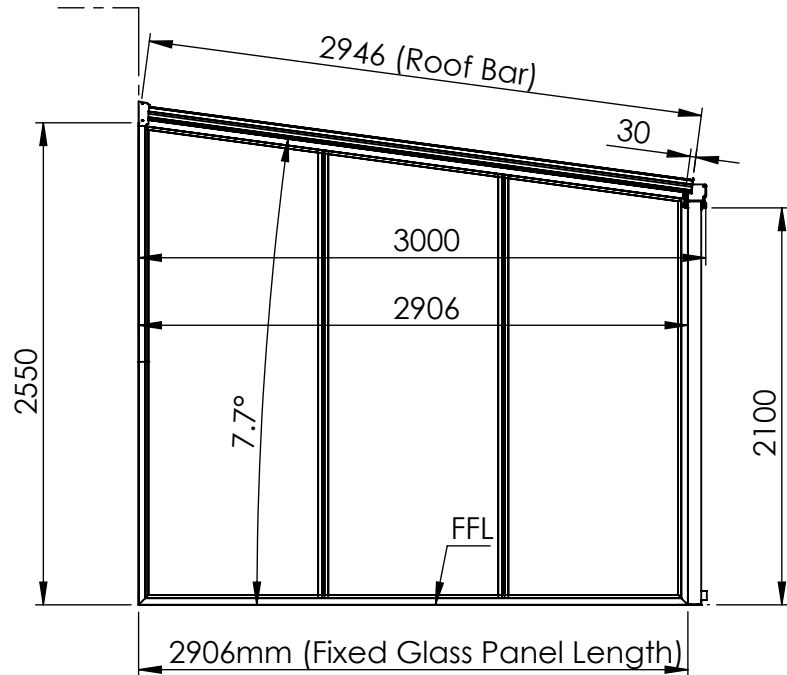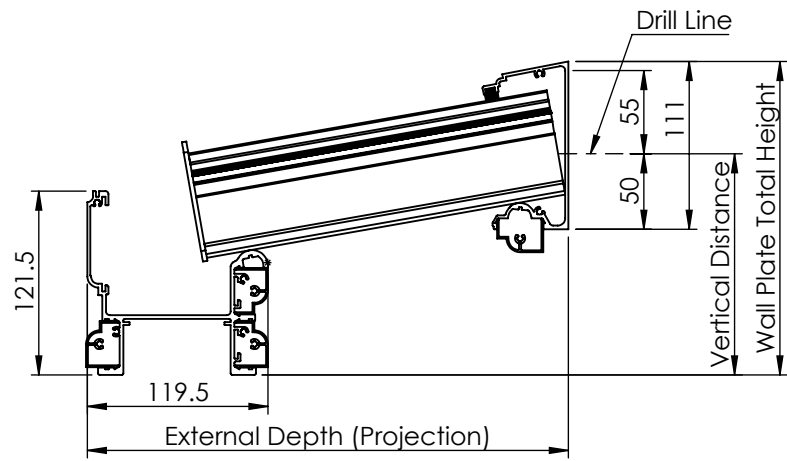


Customer Reference : CSC 22274	Drawing Title : Cambridgestyle Canopies					
	Product Name : Simplicity 6					
Customer Sign :	 3rd Angle Projection	Page	Date	Page Size	Scale	Drawn
		2 OF 15	03/03/21	A4 (L)	NTS	RD
Order No. :	Finish	Issuer	(Tol) +/- 1 mm	Sequence		Revision
	PPC	ACS		000001		v1.0

PRODUCT DETAIL


Eaves Beam Roof Bar & Post Section

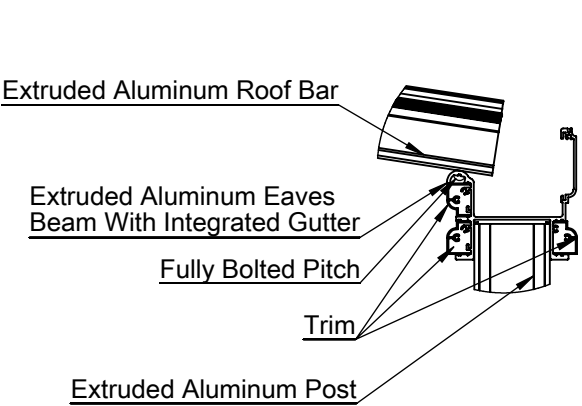


Wall Plate & Roof Bar Section

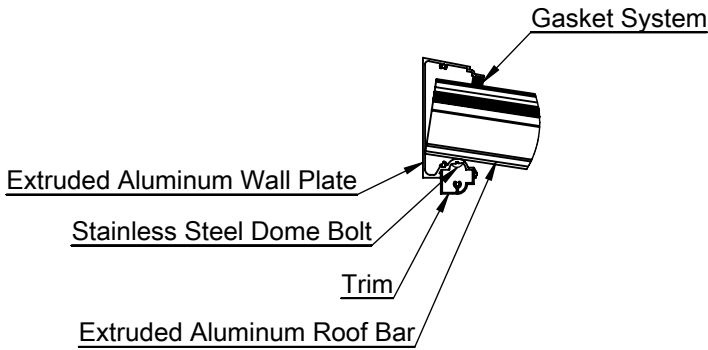

Base & Post Connection Information


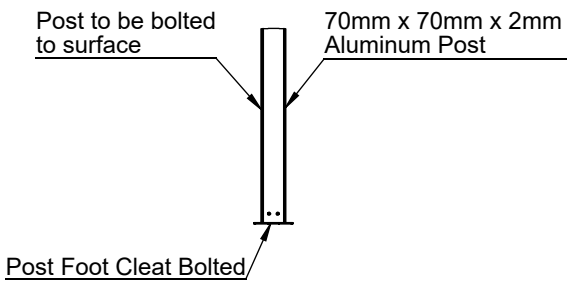


Roof Bar & Sheet Section

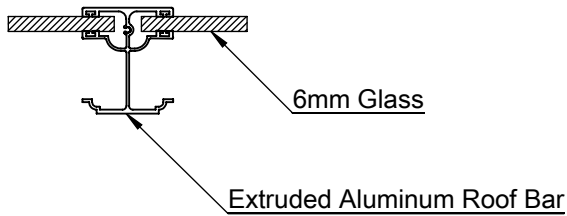


Customer Reference : CSC 22274	Drawing Title : Cambridgestyle Canopies					
	Product Name : Simplicity 6					
Customer Sign :	 3rd Angle Projection	Page 3 OF 15	Date 03/03/21	Page Size A4 (L)	Scale NTS	Drawn RD
Order No. :	Finish PPC	Issuer ACS	(Tol) +/- 1 mm	Sequence 000001	Revision v1.0	


Left Cheese Frame Details

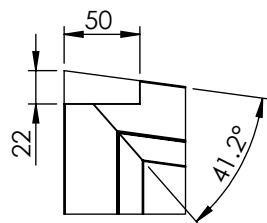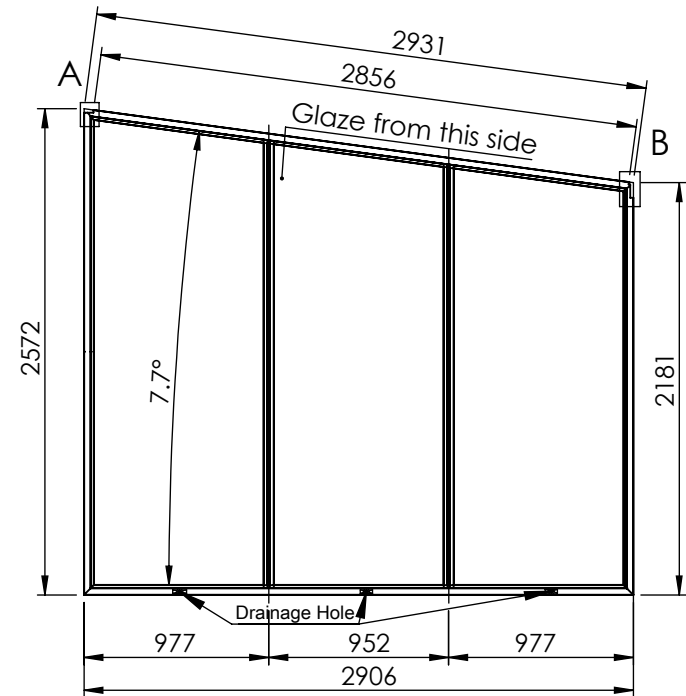


DETAIL A

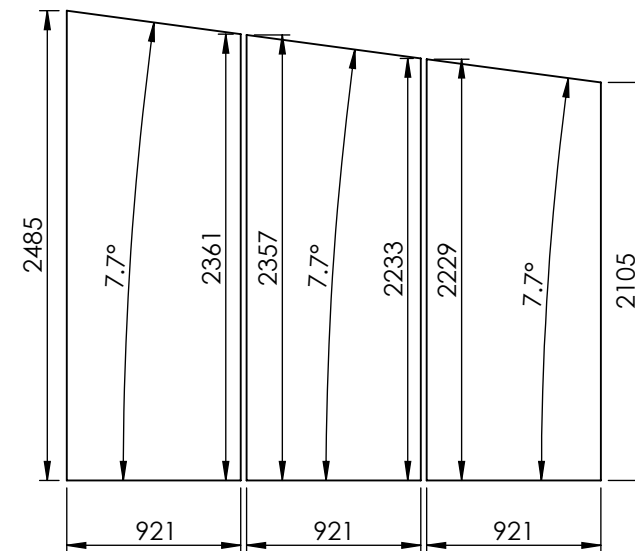



Glass Size

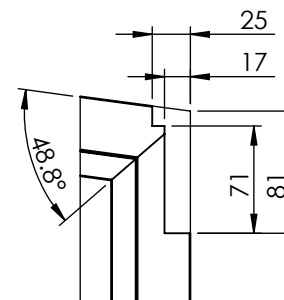


DETAIL B

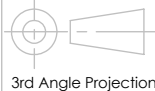Customer Reference : CSC 22274	Drawing Title : Cambridgestyle Canopies					
	Product Name : Simplicity 6					
Customer Sign :	 3rd Angle Projection	Page 4 OF 15	Date 03/03/21	Page Size A4 (L)	Scale NTS	Drawn RD
		Finish PPC	Issuer ACS	(Tol) +/- 1 mm	Sequence 000001	Revision v1.0


Right Cheese Frame Details

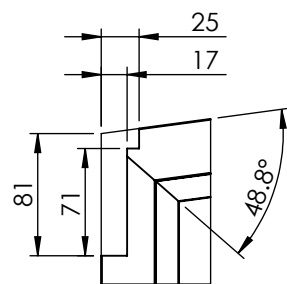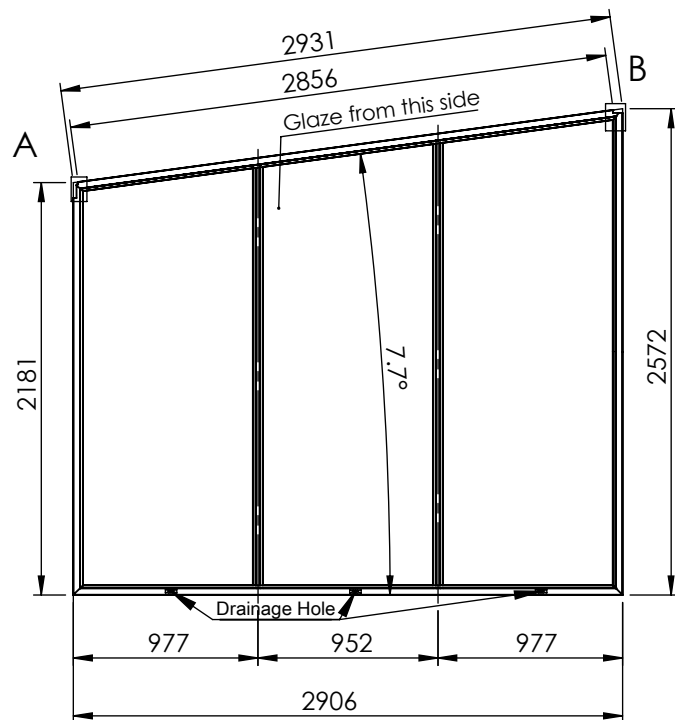


DETAIL A

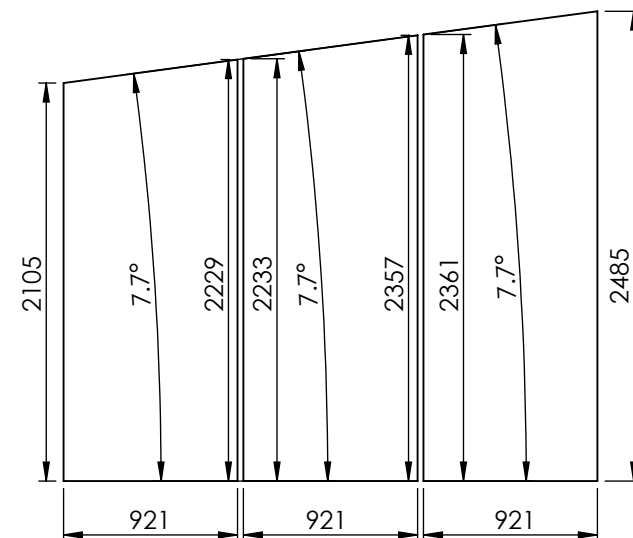

Glass Size

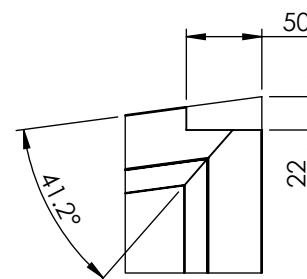


DETAIL B

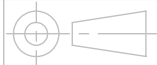Customer Reference : CSC 22274	Drawing Title : Cambridgestyle Canopies					
	Product Name : Simplicity 6					
Customer Sign :	 3rd Angle Projection	Page 5 OF 15	Date 03/03/21	Page Size A4 (L)	Scale NTS	Drawn RD
Order No. :	Finish PPC	Issuer ACS	(Tol) +/- 1 mm	Sequence 000001	Revision v1.0	


Fixed Panel Details

Fixed Glass Panel A

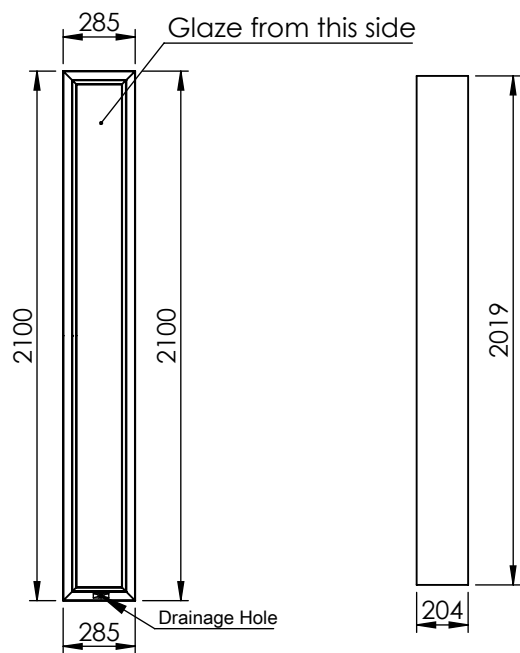


Glass Size


Fixed Glass Panel B

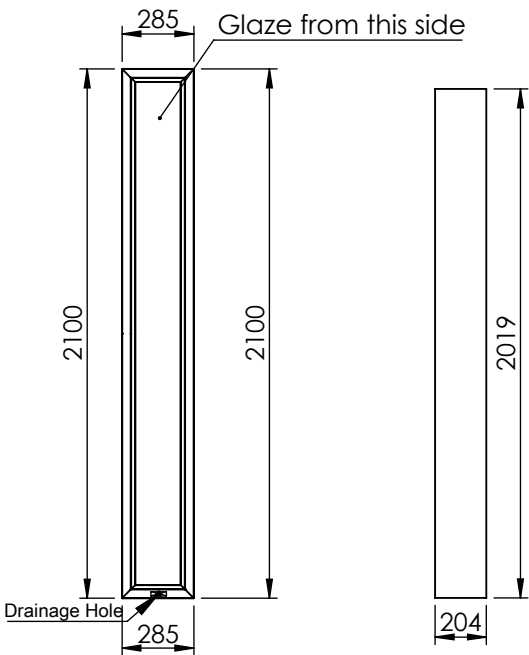

Glass Size

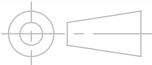Customer Reference : CSC 22274	Drawing Title : Cambridgestyle Canopies					
	Product Name : Simplicity 6					
Customer Sign :	 3rd Angle Projection	Page 6 OF 15	Date 03/03/21	Page Size A4 (L)	Scale NTS	Drawn RD
Order No. :	Finish PPC	Issuer ACS	(Tol) +/- 1 mm	Sequence 000001	Revision v1.0	

CUTTING & PICKING LIST OF STOCKED ITEMS REQUIRED

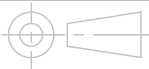ITEM NO.	CUTTING LIST				Cut	Checked	Delivered	RAL Code :	White	
	PRODUCT CODE	DESCRIPTION	QTY.	LENGTH						
1	S6/MainBar	Sim 6 Main Bar	6	2946mm						
2	S6/EndBar	Sim 6 End Bar	2	2946mm						
3a	S6&16/Wall Plate	Sim 6 & 16 Wall Plate	1	3850mm						
3b	S6&16/Wall Plate	Sim 6 & 16 Wall Plate	0							
4a	S6&16/Gutter	Sim 6 & 16 Gutter	1	3850mm						
4b	S6&16/Gutter	Sim 6 & 16 Gutter	0							
5a	S6/Trim	Sim 6 Gutter & Wall Plate Trim	4	3850mm						
5b	S6/Trim	Sim 6 Gutter & Wall Plate Trim	0							
6	S6/FSection	Sim 6 F Section 6mm	7	481mm						
7a	S6&16/Standard Post	Sim 6 & 16 Standard Post	0							
7b	S6&16/SquarePost	Sim 6 & 16 Square Post	4	3000mm						
8a	GS6&16/SquarePost	Grey Sim 6 & 16 Square Post	0							
8b	SimX/Post	Simplicity Xtra Post	0							
9	Drainage/DPWhite	White Square Downpipe 5.5m	0							
10	Drainage/DPBlack	Black Square Downpipe 5.5m	0							
11a	Casting/GB220	Gallows Bracket 220mm x 220mm	0							
11b	Casting/GB300	Gallows Bracket 300mm x 300mm	0							
11c	Casting/GB450	Gallows Brackets 450mm x 450mm	0							
12a	S6/GutterInfill	Sim 6 Gutter Infill	1	2998mm						
12b	S6/GutterInfill	Sim 6 Gutter Infill	2	283mm						
13	Casting/VBase	Victorian Base Casting 6 & 16	0							
		Warehouse	Customer Reference : CSC 22274			Drawing Title : Cambridgestyle Canopies				
			Product Name : Simplicity 6							
		Checked By :	Customer Sign :	 3rd Angle Projection	Page 7 OF 15	Date 03/03/21	Page Size A4 (L)	Scale NTS	Drawn RD	
			Order No. :		Finish PPC	Issuer ACS	(Tol) +/- 1 mm	Sequence 000001	Revision v1.0	

CUTTING & PICKING LIST OF STOCKED ITEMS REQUIRED

PICKING LIST					Packed	Checked	Delivered
14	S6&16/BEPL	Sim 6 & 16 Main Bar End Plate	6				
15	S6/BarEndPlateOSH	Sim 6 & 16 Bar End Plate Off Set Hole	2				
16	S6/WPEP	Sim 6 Wall Plate End Plate	2				
17	S6/GEPL	Sim 6 Gutter End Plate	2				
18	S6&16/EASJoiner1	Sim 6 & 16 18 x 300 Gutter Joiner	0				
19	S6&16/EASJoiner2	Sim 6 & 16 61.5 x 300 Gutter Joiner 2	0				
20	S6&16/EASJoiner3	Sim 6 & 16 70 x 300 Gutter Joiner 3	0				
21	S6&16/CornerPlate	Sim 6 & 16 L Shape Flat Plate For Return Gutter	0				
22	S6&16/PostBracket1	Sim 6 & 16 In Ground Post Bracket	0				
23	S6&16/PostBracket2	Sim 6 & 16 Bolt To Ground Post Bracket	4				
24	Drainage/DPShoeWhite	White Down Pipe Shoe	0				
25	Drainage/DNAS/001	White Square Bend 90 degrees	0				
26	Drainage/DPSBend112W	112 Degree Square Downpipe Bend White	0				
27	Drainage/SFPC/WHITE	Single Fix square Downpipe Clip White	0				
28	Drainage/DPSBlack	Black Down Pipe Shoe	0				
29	Drainage/DPBBlack	Black Square Bend 90 degrees	0				
30	Drainage/DPSBend112B	112 Degree Square Downpipe Bend Black	0				
31	Drainage/SFPCBlack	Single Fix Square Downpipe Clip Black	0				
31a	Drainage/40mm/BendB	40mm Internal Kit Swivel Bend Black	0				
31b	Drainage/40mm/JoinerB	40mm Internal Kit Straight Joiner Black	0				
32a	Drainage/40mm/PipeB	40mm Internal Kit Down Pipe 3m Black	0				
32b	Drainage/40mm/Bend	40mm Internal Kit Swivel Bend	1				
33	Drainage/40mm/Joiner	40mm Internal Kit Straight Joiner	1				
34	Drainage/40mm/Pipe	40mm Internal Kit Down Pipe 3m	1	3000mm			
35	Drainage/Spigot	Downpipe Spigot	1				
36	Silicone/SILC/001	Soudall White	1				
37	Silicone/SILC/002	Soudall Black	0				

	Warehouse	Customer Reference :	Drawing Title : Cambridgestyle Canopies					
		CSC 22274	Product Name : Simplicity 6					
	Checked By :	Customer Sign :	 3rd Angle Projection	Page 8 OF 15	Date 03/03/21	Page Size A4 (L)	Scale NTS	Drawn RD
		Order No. :	Finish PPC	Issuer ACS	(Tol) +/- 1 mm	Sequence 000001	Revision v1.0	

CUTTING & PICKING LIST OF STOCKED ITEMS REQUIRED

39	Fastener 25	M6 X 20MM SS pan/pozi screws a4	39				
40	Fastener 04	No12 X 1.1/4 HEX SD SCS A2	54				
41	Fastener 13	no 10 x 1 hex self tapper ab zp din.7976c zinc plated	24				
42	Fastener 05	M6 NYLOC INSERT NUT ST/ST A4	39				
43	Fastener 51	M5 Black Domed Hex Head Cap	0				
44	Fastener 52	M5 White Domed Hex Head Cap	78				
45	Spraycan	Spray Can	1				
46	Sleeving/6INCHPVC	6" PVC Lay Flat Tubing	1	40000mm			
47	Sleeving/10INCHPVC	10" PVC Lay Flat Tubing	1	8000mm			
48	S6/WPG	Wall Plate Gasket	1	3850mm			
49	S6/GBGKT	Sim 6 Glazing Bar Top Gasket	16	2946mm			
50	S6/GBGKB	Sim 6 Glazing Bar Bottom Gasket	16	2946mm			
51	S6/PlasticJoiner	Black Plastic Joiner	0				
52	S6/PolyInfill	6mm Solid Clear Infill 600mm x 400mm	0				
53		Cutting List		2			
54		Simplicity 6 Installation Guide(Emailed)		1			
55	Glass/6MMACBLUE	6mm Self Cleaning Activ Blue Glass	0				
56	Glass/6MMACCLEAR	6mm Self Cleaning Activ Clear Glass	0				
57	Glass/6MMBLUE	6mm Blue Tinted Glass	7	Length-2946mm x Width-521mm			
58	Glass/6MMBRONZE	Bronze Tinted Glass	0				
59	Glass/6MMGREEN	6mm Green Tinted Glass	0				
60	Glass/6MMGREY	6mm Grey Tinted Glass	0				
61	Glass/6MMTOUGH	6mm Clear Glass	0				

	Warehouse	Customer Reference : CSC 22274	Drawing Title : Cambridgestyle Canopies					
			Product Name : Simplicity 6					
	Checked By :	Customer Sign :	 3rd Angle Projection	Page 9 OF 15	Date 03/03/21	Page Size A4 (L)	Scale NTS	Drawn RD
		Order No. :		Finish PPC	Issuer ACS	(Tol) +/- 1 mm	Sequence 000001	Revision v1.0

CUTTING & PICKING LIST OF STOCKED ITEMS REQUIRED

SPECIAL ITEMS TO BE ORDER IN

1	Lighting/Adhesive	LED Strip Adhesive Tape	0				
2	Lighting/AFEC/001	Lighting channel end cap	0				
3a	Lighting/AFLC/001	Lighting Channel	0				
3b	Lighting/AFLC/001	Lighting Channel	0				
4	Lighting/Electrical Box	Electrical Box	0				
5a	Lighting/LED Lighting	LED Lighting Strip 5m Roll	0				
5b	Lighting/LED Lighting	LED Lighting Strip 5m Roll	0				
6	Lighting/LED Remote Control	LED Remote Control	0				
7	Lighting/LED Transormer	LED Transformer	0				
8a	Lighting/PolyStrip	Poly Lighting Strip Insert	0				
8b	Lighting/PolyStrip	Poly Lighting Strip Insert	0				
9	Lighting/Square Light Channel	Square Light Channel	0				
10	Lighting/Square Light Channel End Plate	Square Light Channel End Plate	0				
11	Heater/1950B	Infrared Heaters Black	0				
12	Heater/1950W	Infrared Heaters White	0				
13	Heater/ModularBlack	Modular Heaters Black	0				
14	Heater/ModularGrey	Modular Heaters Grey	0				
15	Heater/ModularWhite	Modular Heaters White	0				
16	Heater/TBracket	T Bracket For Modular Heaters	0				
17		Relax Glass Heaters	0				
18		Packer	0				
19		Gutter Return	0				
20		LED Spot Light Kits	0				
21		Cheese Frames	0				
22		Fixed Panel Frames	2	Height-2572mm x Width-2906mm			
23		Fixed Panel Frames	2	Height-2100mm x Width-285mm			

	Warehouse	Customer Reference : CSC 22274	Drawing Title : Cambridgestyle Canopies						
			Product Name : Simplicity 6						
	Checked By :	Customer Sign :	 3rd Angle Projection	Page	Date	Page Size	Scale	Drawn	
				10 OF 15	03/03/21	A4 (L)	NTS	RD	
		Order No. :	Finish	Issuer	(Tol) +/-	Sequence	Revision		
			PPC	ACS	1 mm	000001	v1.0		

Glass Detail

Glass Type

6mm Blue Tinted Glass

No Of Glass Panel

7

Glass m²

10.74 m²



Glass Size

Warehouse

Customer Reference :

CSC 22274

Drawing Title :

Cambridgestyle Canopies

Product Name :

Simplicity 6

Checked By :

Customer Sign :



3rd Angle Projection

Page

11 OF 15

Date

03/03/21

Page Size

A4 (L)

Scale

NTS

Drawn

RD

Order No. :

Finish

PPC

Issuer

ACS

(Tol)
+/-
1 mm


Sequence


000001

Revision

v1.0


Front Sliding Door Details

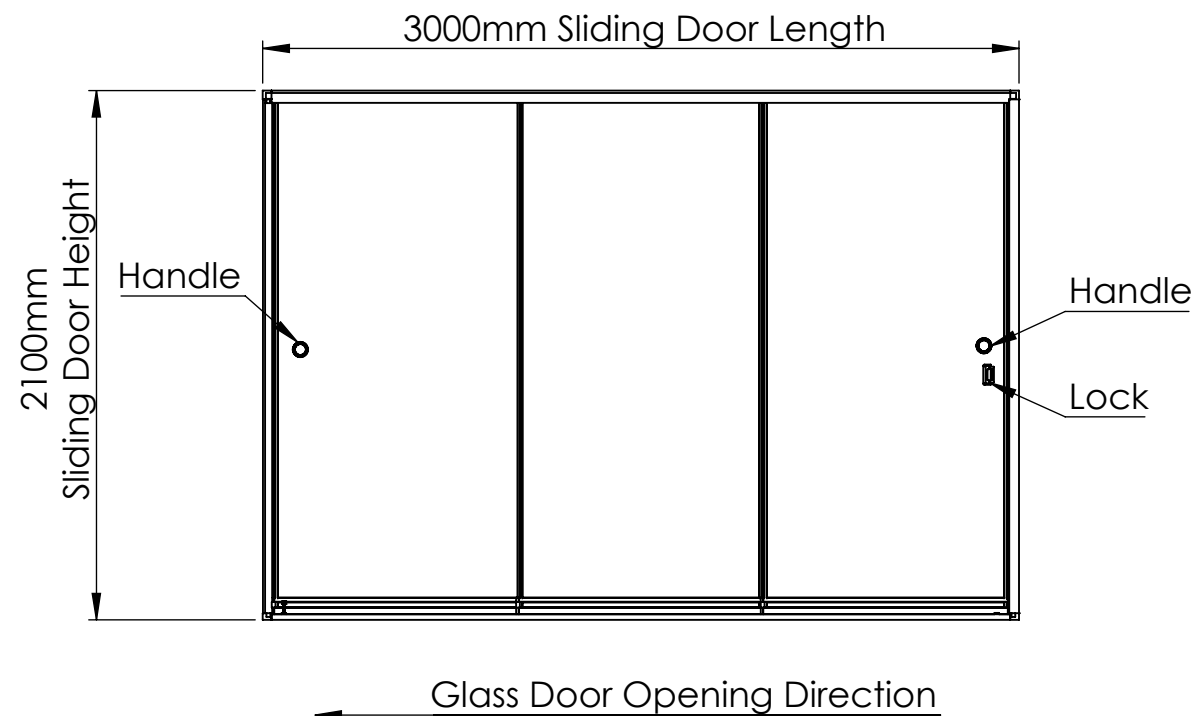

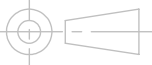Warehouse	Customer Reference : CSC 22274	Drawing Title : Cambridgestyle Canopies						
		Product Name : Simplicity 6						
Checked By :	Customer Sign :	 3rd Angle Projection	Page 12 OF 15	Date 03/03/21	Page Size A4 (L)	Scale NTS	Drawn RD	
	Order No. :		Finish PPC	Issuer ACS	(Tol) +/- 1 mm	Sequence 000001	Revision v1.0	

Glass Hole Detail For Sliding Doors

Front Sliding Door

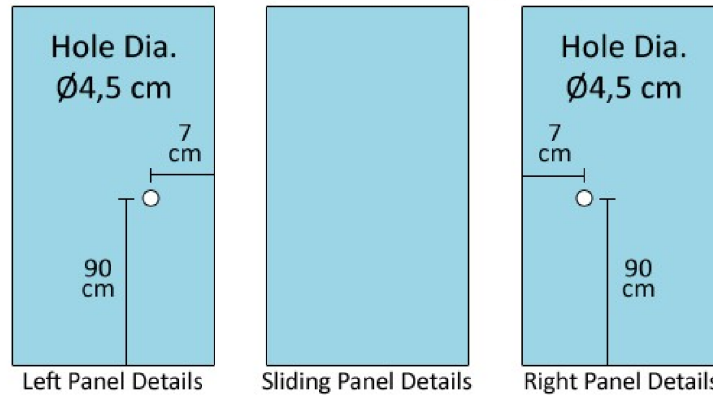


Left hole position


Right hole position

Warehouse	Customer Reference : CSC 22274	Drawing Title : Cambridgestyle Canopies					
		Product Name : Simplicity 6					
Checked By :	Customer Sign :	 3rd Angle Projection	Page 13 OF 15	Date 03/03/21	Page Size A4 (L)	Scale NTS	Drawn RD
	Order No. :	Finish PPC	Issuer ACS	(Tol) +/- 1 mm	Sequence 000001	Revision v1.0	

Glass Hole Detail For Sliding Doors

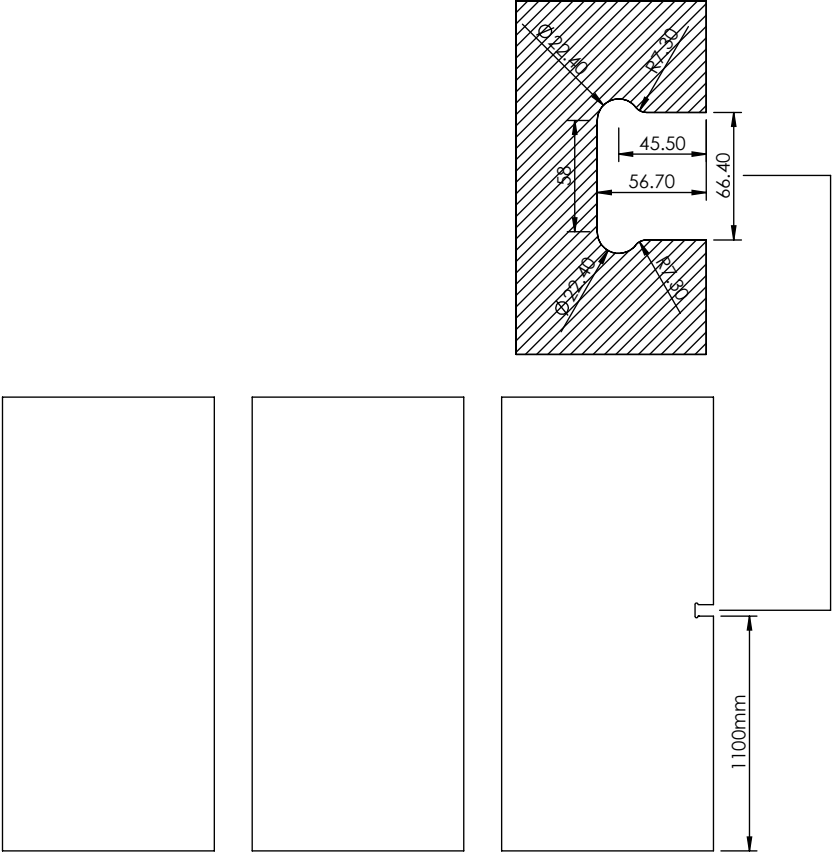


Hole Positon of Locks for Front Sliding Doors

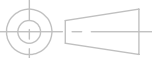Warehouse	Customer Reference : CSC 22274	Drawing Title : Cambridgestyle Canopies						
		Product Name : Simplicity 6						
Checked By :	Customer Sign :	 3rd Angle Projection	Page 14 OF 15	Date 03/03/21	Page Size A4 (L)	Scale NTS	Drawn RD	
	Order No. :		Finish PPC	Issuer ACS	(Tol) +/- 1 mm	Sequence 000001	Revision v1.0	

CUTTING & PICKING LIST OF Front Sliding Door (3 Track System)

ITEM NO.	CUTTING LIST				Items Cut/Pack	Quality Checked	Delivered
	PRODUCT CODE	DESCRIPTION	QTY.	LENGTH			
1	MW/GD/SCS-X-01B	Bottom Profile	1	2922mm			
2	MW/GD/SCS-X-02B	Upper Profile	1	2922mm			
3	MW/GD/SCS-X-03B	Beside profile	2	2028mm			
4	MW/GD/SCS-X-04	'U' Profile	2	1964mm			
5	MW/GD/SCS-X-05	Bottom Panel Profile	3	996mm			
6	MW/GD/SCS-X-29	Panel Profile	4	1956mm			
PICKING LIST							
7	MW/GD/DL03	Door lock	1				
8	MW/GD/SCS-X-13	Door handles	2				
9	MW/GD/SCS-X-14	Foot lock	1				
10	MW/GD/SCS-X-15	Lock inside	1				
11	MW/GD/PA01	Polyurethane mastic	1				
12	MW/GD/SCS-X-19A	Panel covers	3	Please check in warehouse			
13	MW/GD/SCS-X-19B	Panel covers	3	Please check in warehouse			
14	MW/GD/SCS-X-20A	Panel covers	0				
15	MW/GD/SCS-X-20B	Panel covers	0				
16	MW/GD/DST01	Black double sided tape 15mm x 1mm	1	2985mm			
17	MW/GD/SCS-X-18	Rubber drain plugs	4				
18	MW/GD/SCS-X-17B	Plastic lower corners	2				
19	MW/GD/SCS-X-16B	Plastic upper corners	2				
20	MW/GD/BS02	Large grey gasket brush seal		To suit profiles			
21	MW/GD/BS02	Smaller Grey gasket brush seal		To suit profiles			
22	MW/GD/SCS-X-11	Bottom wheels	6				
23	MW/Fastener 21	3.9mm x 16mm countersunk self-drillers	15				
24	MW/Fastener 22	3.9mm x 30mm self-drillers	39				
25	MW/GD/8mmTD	8mm Tempered Glass	3	Length -1995mm Width - 995mm			

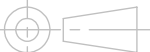	Warehouse	Customer Reference : CSC 22274	Drawing Title : Cambridgestyle Canopies					
			Product Name : Simplicity 6					
	Checked By :	Customer Sign :	 3rd Angle Projection	Page 15 OF 15	Date 03/03/21	Page Size A4 (L)	Scale NTS	Drawn RD
		Order No. :	Finish PPC	Issuer ACS	(Tol) +/- 1 mm	Sequence 000001	Revision v1.0	